



ARENAC COUNTY DRAIN COMMISSIONER

Larry Davis

120 N. Grove
Standish, MI 48658

DOBSON DRAIN

NOTICE OF MEETING OF BOARD OF DETERMINATION

DATE: Wednesday, November 3, 2021
TIME: 10:00 a.m.
LOCATION: City of Standish Municipal Building
Council Chambers
399 E Beaver Street
Standish, MI 48658
QUESTIONS: (989) 785-7068

A Board of Determination will meet at the above date, time, and location to hear all interested persons, receive evidence, and determine whether the maintenance and improvement, as set forth in the petition dated August 16, 2021, is necessary and conducive to the public health, convenience, or welfare pursuant to Chapter 8 of Public Act 40 of 1956, as amended.

The Board of Determination will further determine whether the addition and/or deletion of lands, as recommended by a licensed engineer or surveyor, will more accurately define the boundaries of the land benefitted by the Dobson Drain and whether such additions and/or deletions of lands is just and equitable pursuant to Section 197 of Public Act 40 of 1956, as amended. A map depicting the proposed revisions to the boundaries of the Drainage District as recommended by a licensed professional engineer or surveyor is enclosed with this Notice and can also be found on the Drain Commissioner's website at: <https://www.arenaccountymi.gov/Drain/>.

A presentation will be made to the Board of Determination outlining a brief history of the Drainage District and describing the roles, responsibilities, and decisions to be made by the Board of Determination. The presentation is to provide background for landowners and municipalities in the Drainage District and to facilitate the dissemination of information and the receipt of testimony of landowners in the Drainage District. The Board of Determination will make its decisions at the end of the meeting.

Proceedings conducted at this public meeting will be subject to the provisions of the Michigan Open Meetings Act, and you are further notified that information regarding this meeting may be obtained from the Arenac County Drain Commissioner's Office located at 120 N. Grove, Standish, Michigan 48658. Persons with disabilities needing accommodations for effective participation in the meeting should contact the Drain Commissioner's Office at the number listed above (voice) or through the Michigan Relay Center at 7-1-1 (TDD) at least 24 hours in advance of the meeting to request mobility, visual, hearing, or other assistance.




Anyone aggrieved by the decisions of the Board of Determination may seek judicial review pursuant to MCL 280.72a and MCL 280.197(7).

Larry Davis
Arenac County Drain Commissioner



DOBSON DRAIN DRAINAGE DISTRICT

ARENAC COUNTY DRAIN COMMISSIONER LARRY DAVIS

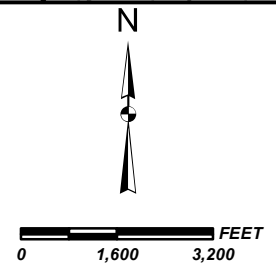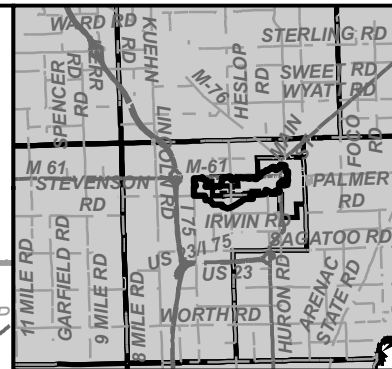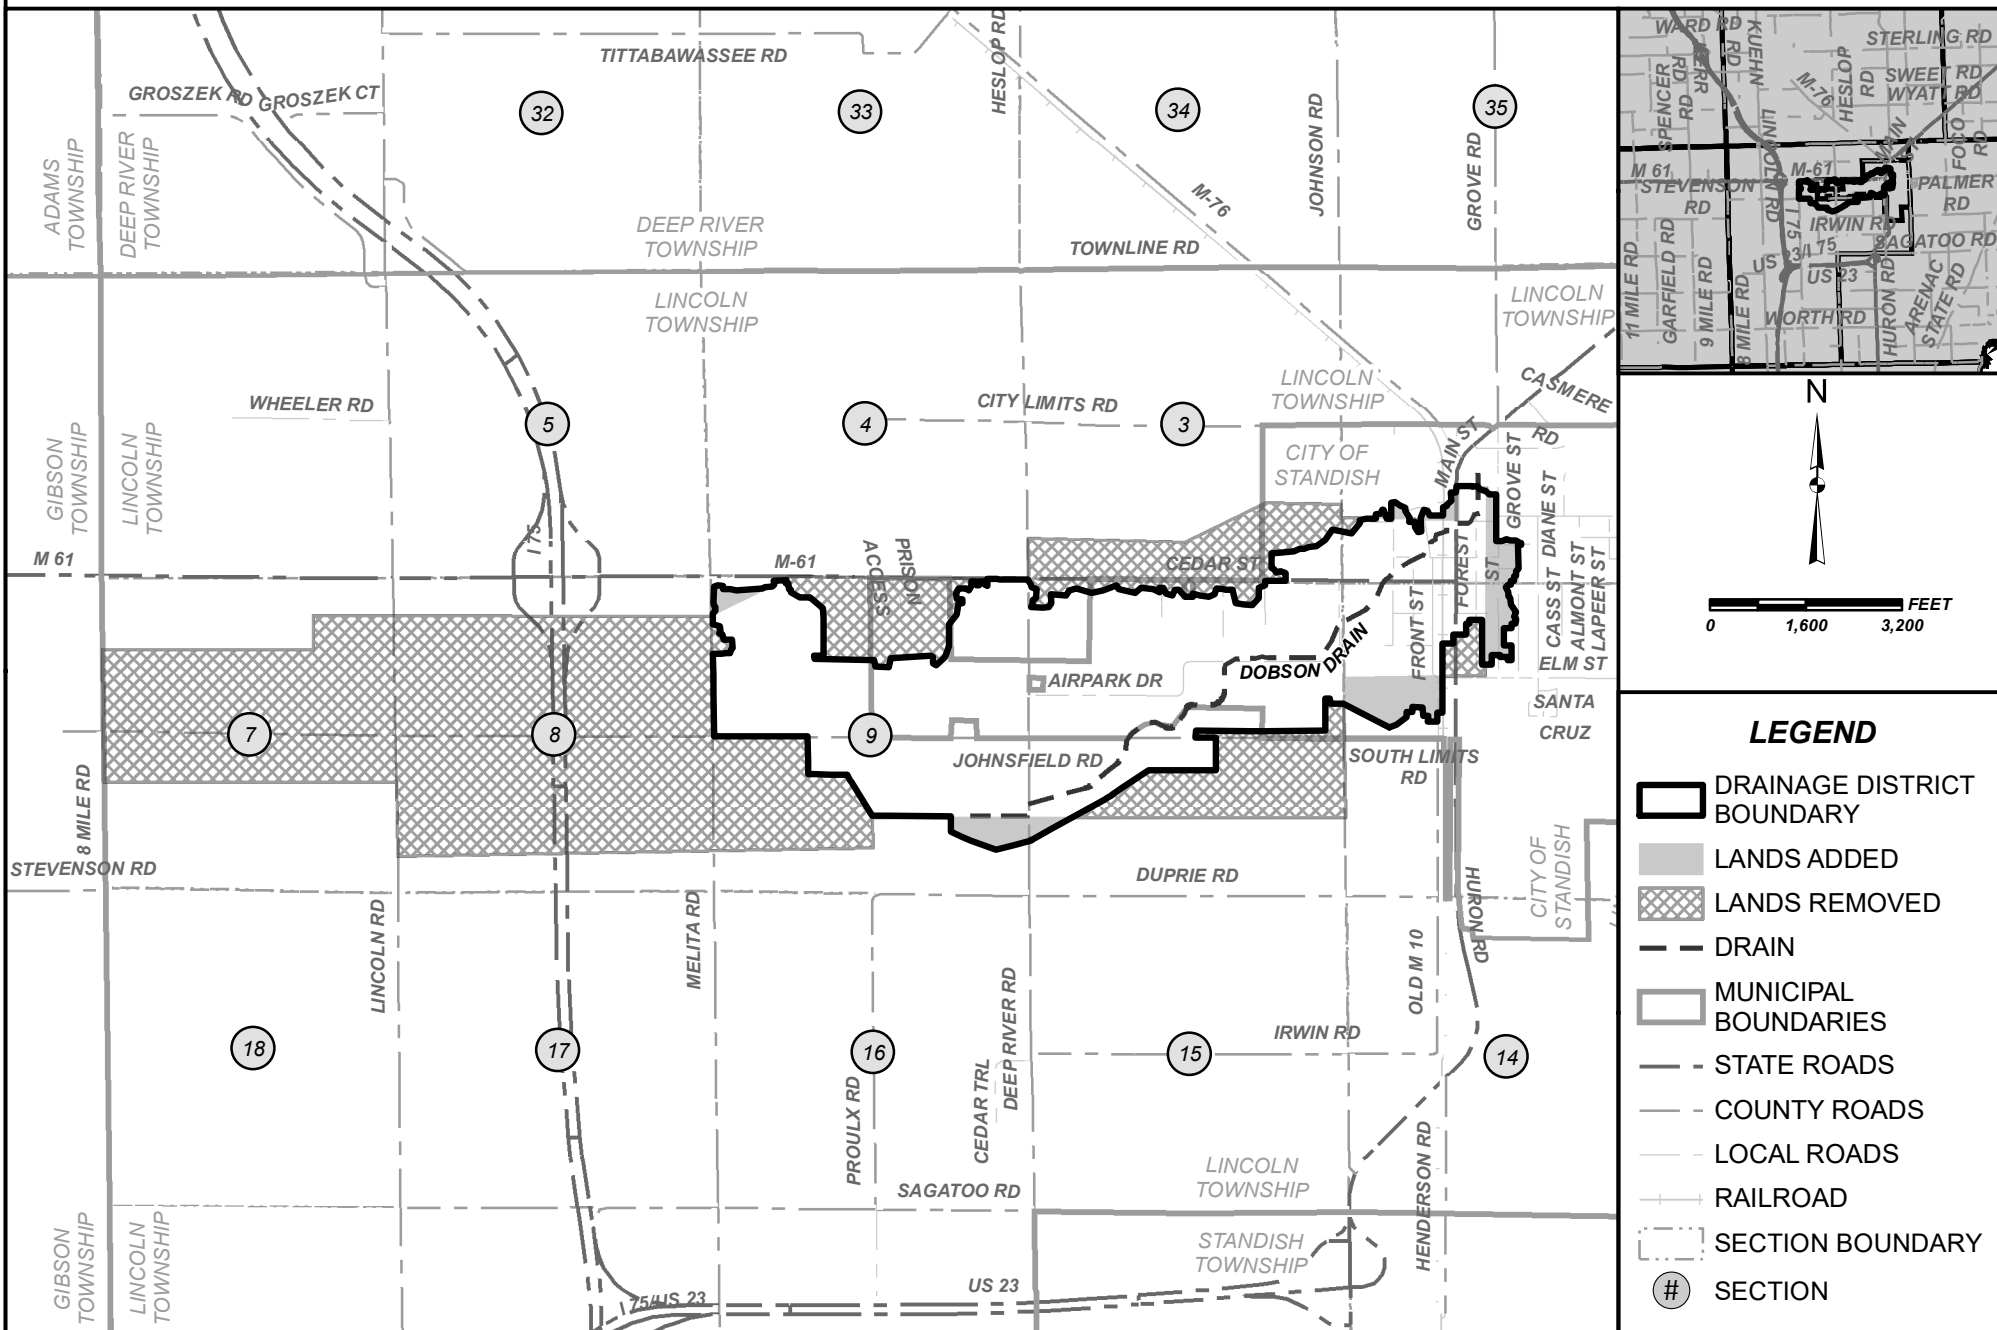

LEGEND

	DRAINAGE DISTRICT BOUNDARY
	LANDS ADDED
	LANDS REMOVED
	DRAIN
	MUNICIPAL BOUNDARIES
	STATE ROADS
	COUNTY ROADS
	LOCAL ROADS
	RAILROAD
	SECTION BOUNDARY
	SECTION