



# "FOREST LAKE - BLUEBERRY HILLS"

A PART OF THE NE 1/4 AND PART OF THE NW 1/4 OF SEC 25, T20N, R3E, MOFFATT TOWNSHIP, ARENAC COUNTY, MICHIGAN.

PIKE ENGINEERING CO.  
405 SOUTH LEROY ST.  
FENTON, MICH. 48430


SHEET 1 OF 3

- LEGEND**
1. ALL DIMENSIONS ARE IN FEET.
  2. ALL CURVE DIMENSIONS ARE IN ARCS.
  3. CONCRETE MONUMENTS HAVE BEEN PLACED AT ALL POINTS MARKED "O".
  4. LOT CORNERS HAVE BEEN MARKED WITH 1/2" DIA. RODS 18" IN LENGTH.
  5. BEARINGS WERE ESTABLISHED FROM THE RECORDED PLAT OF "FOREST LAKE No. 1" LIBER No. 3 PAGE 29.

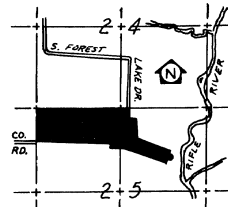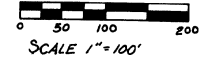

UNPLATTED

N 1/4 COR SEC 25 T20N, R3E  
VICINITY MAP (NO SCALE)  
BEGINNING

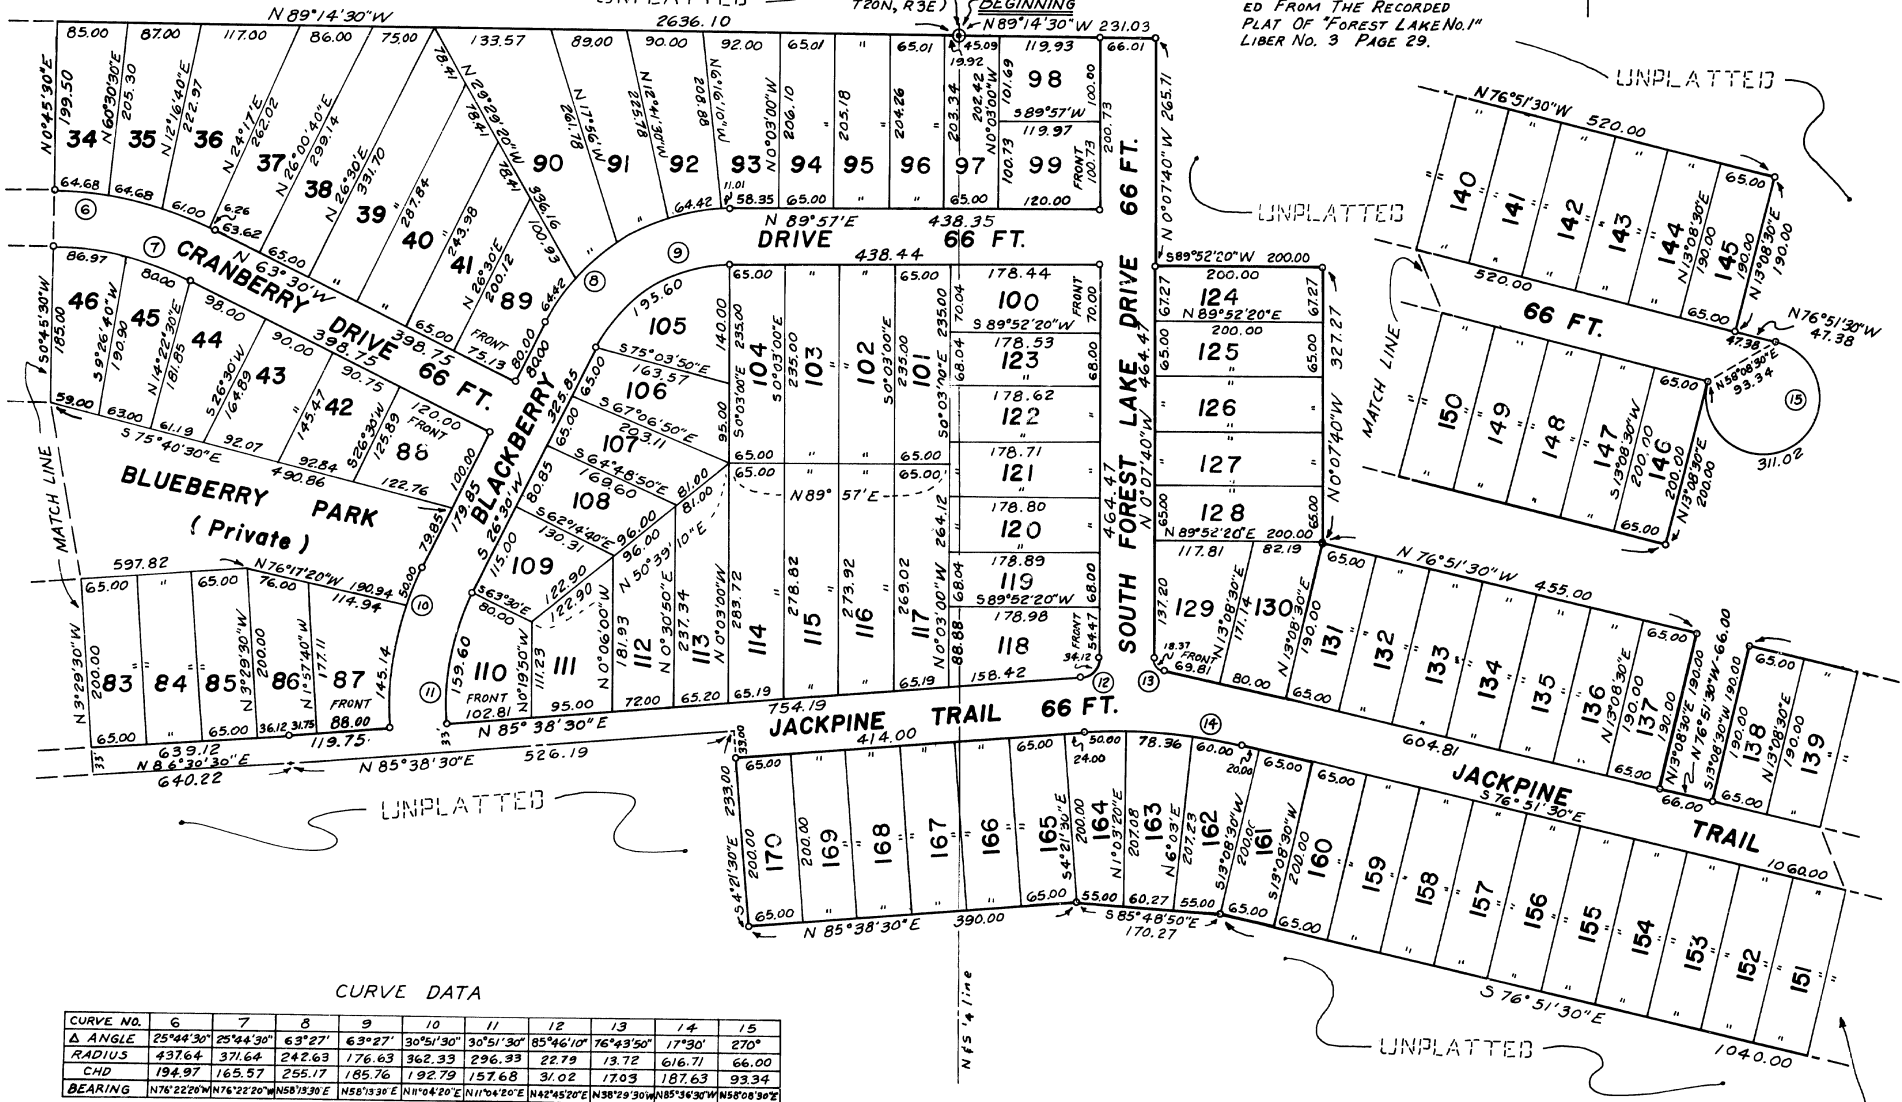

CURVE DATA

CURVE NO.	6	7	8	9	10	11	12	13	14	15
Δ ANGLE	25°44'30"	25°44'30"	63°27'	63°27'	30°51'30"	30°51'30"	85°46'10"	76°43'50"	17°30'	270°
RADIUS	437.64	371.64	242.63	176.63	362.33	296.33	22.79	13.72	616.71	66.00
CHD	194.97	165.57	255.17	185.76	192.79	157.68	31.02	17.03	187.63	93.34
BEARING	N76°22'20"W	N76°22'20"W	N58°13'30"E	N58°13'30"E	N110°4'20"E	N110°4'20"E	N42°45'20"E	N38°29'30"W	N85°56'30"W	N58°08'30"E

51741

MATCH LINE