
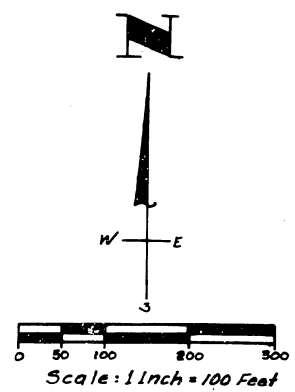
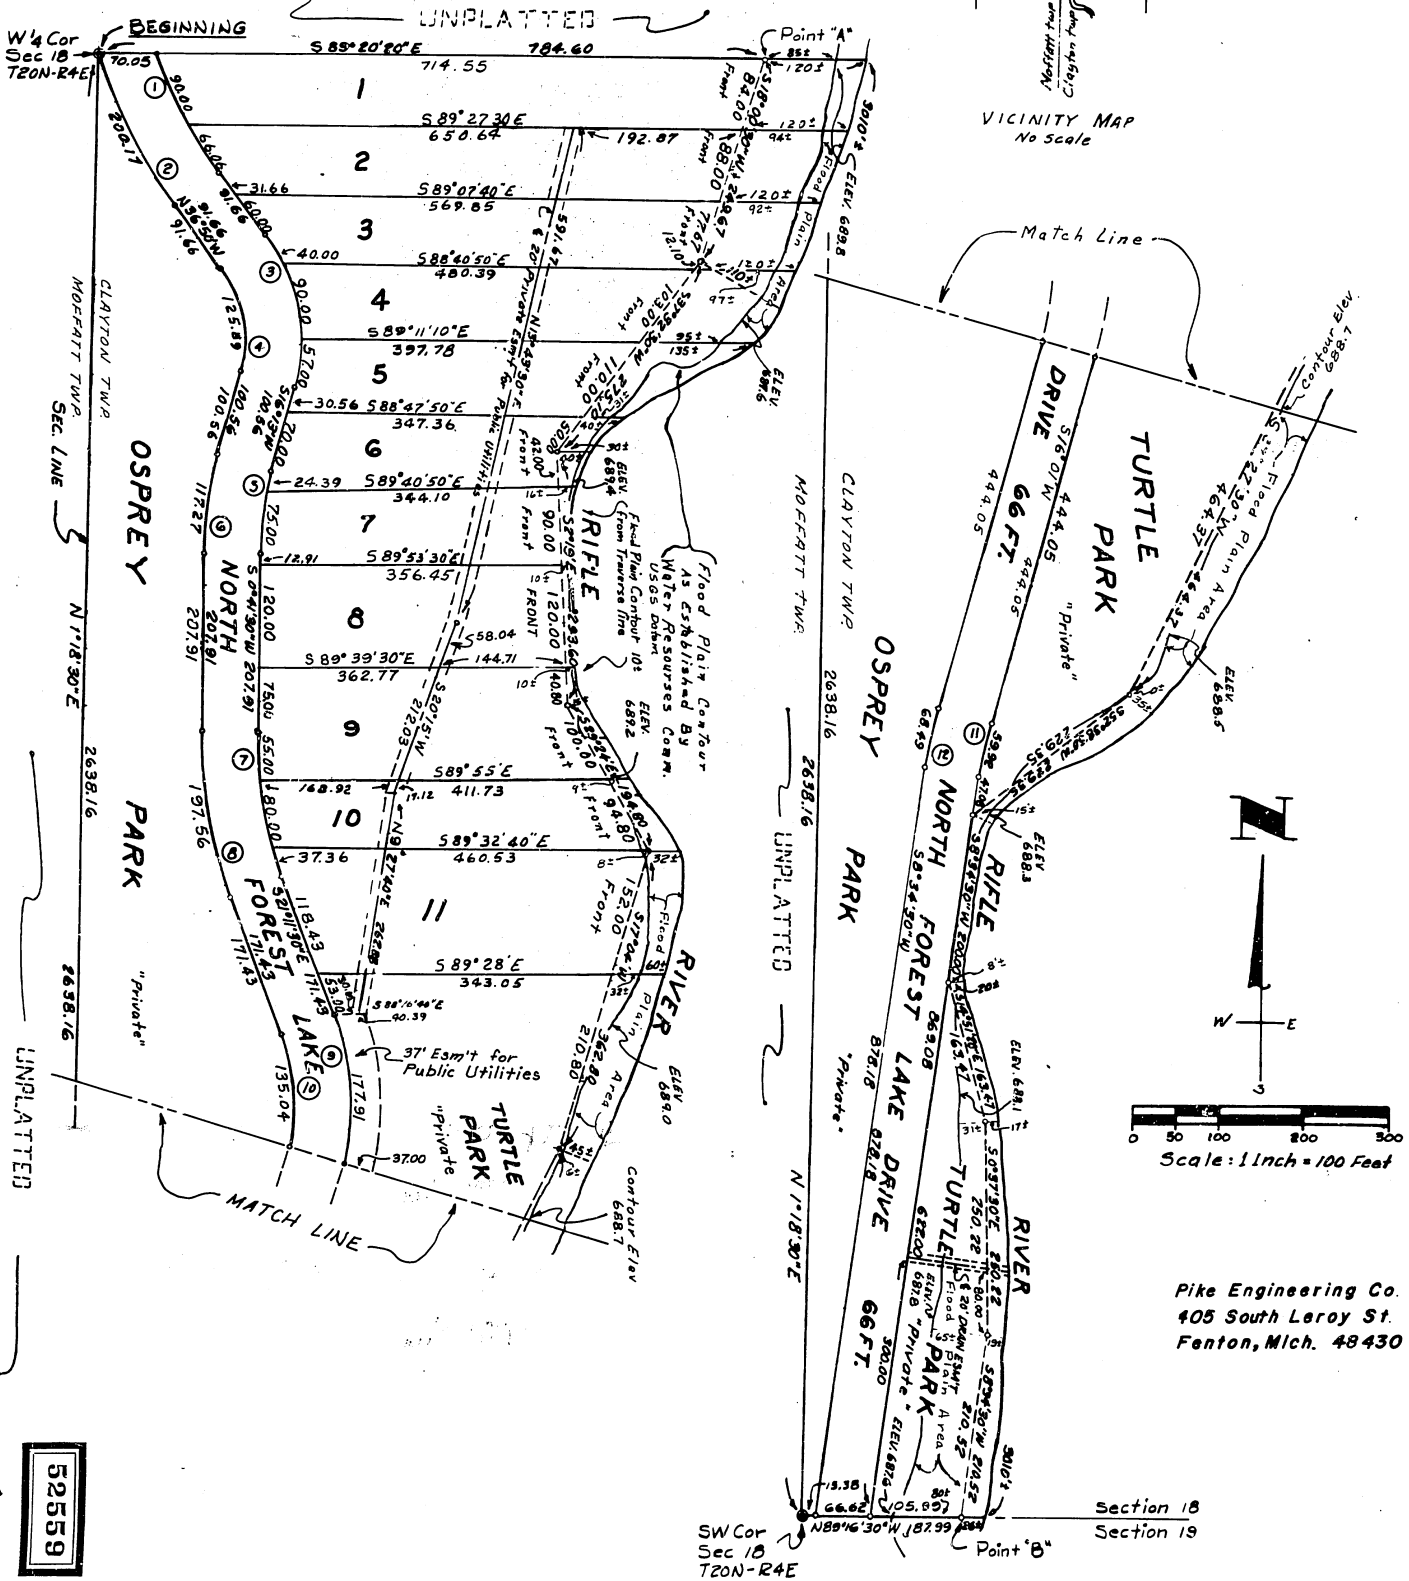


"FOREST LAKE-RIVER PANORAMA"

PART OF THE S.W. FRAC. 1/4 SEC. 18, T20N, R4E,
CLAYTON TWP., ARENAC COUNTY, MICHIGAN.

CURVE DATA												
	#1	#2	#3	#4	#5	#6	#7	#8	#9	#10	#11	#12
RADIUS	325.40	601.00	201.97	135.97	366.79	482.73	451.27	517.12	273.95	207.95	94.131	527.31
CENTRAL ANGLE	16° 42'	17° 02'	53° 03'	33° 03'	15° 31'	15° 31'	21° 53'	21° 53'	97° 23'	97° 23'	7° 26'	7° 26'
CHORD BEARING	N12°12'W	N17°15'W	S47°19'E	S47°30'E	S89°27'W	S89°27'W	S10°18'E	S10°18'E	S2°45'E	S2°45'E	S12°17'W	S17°26'W
CHORD LENGTH	155.30	199.26	100.40	121.64	99.00	116.92	171.36	196.35	178.00	82.60	92.00	68.44

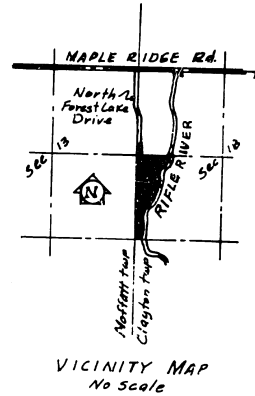

Pike Engineering Co.
405 South Leroy St.
Fenton, Mich. 48430