

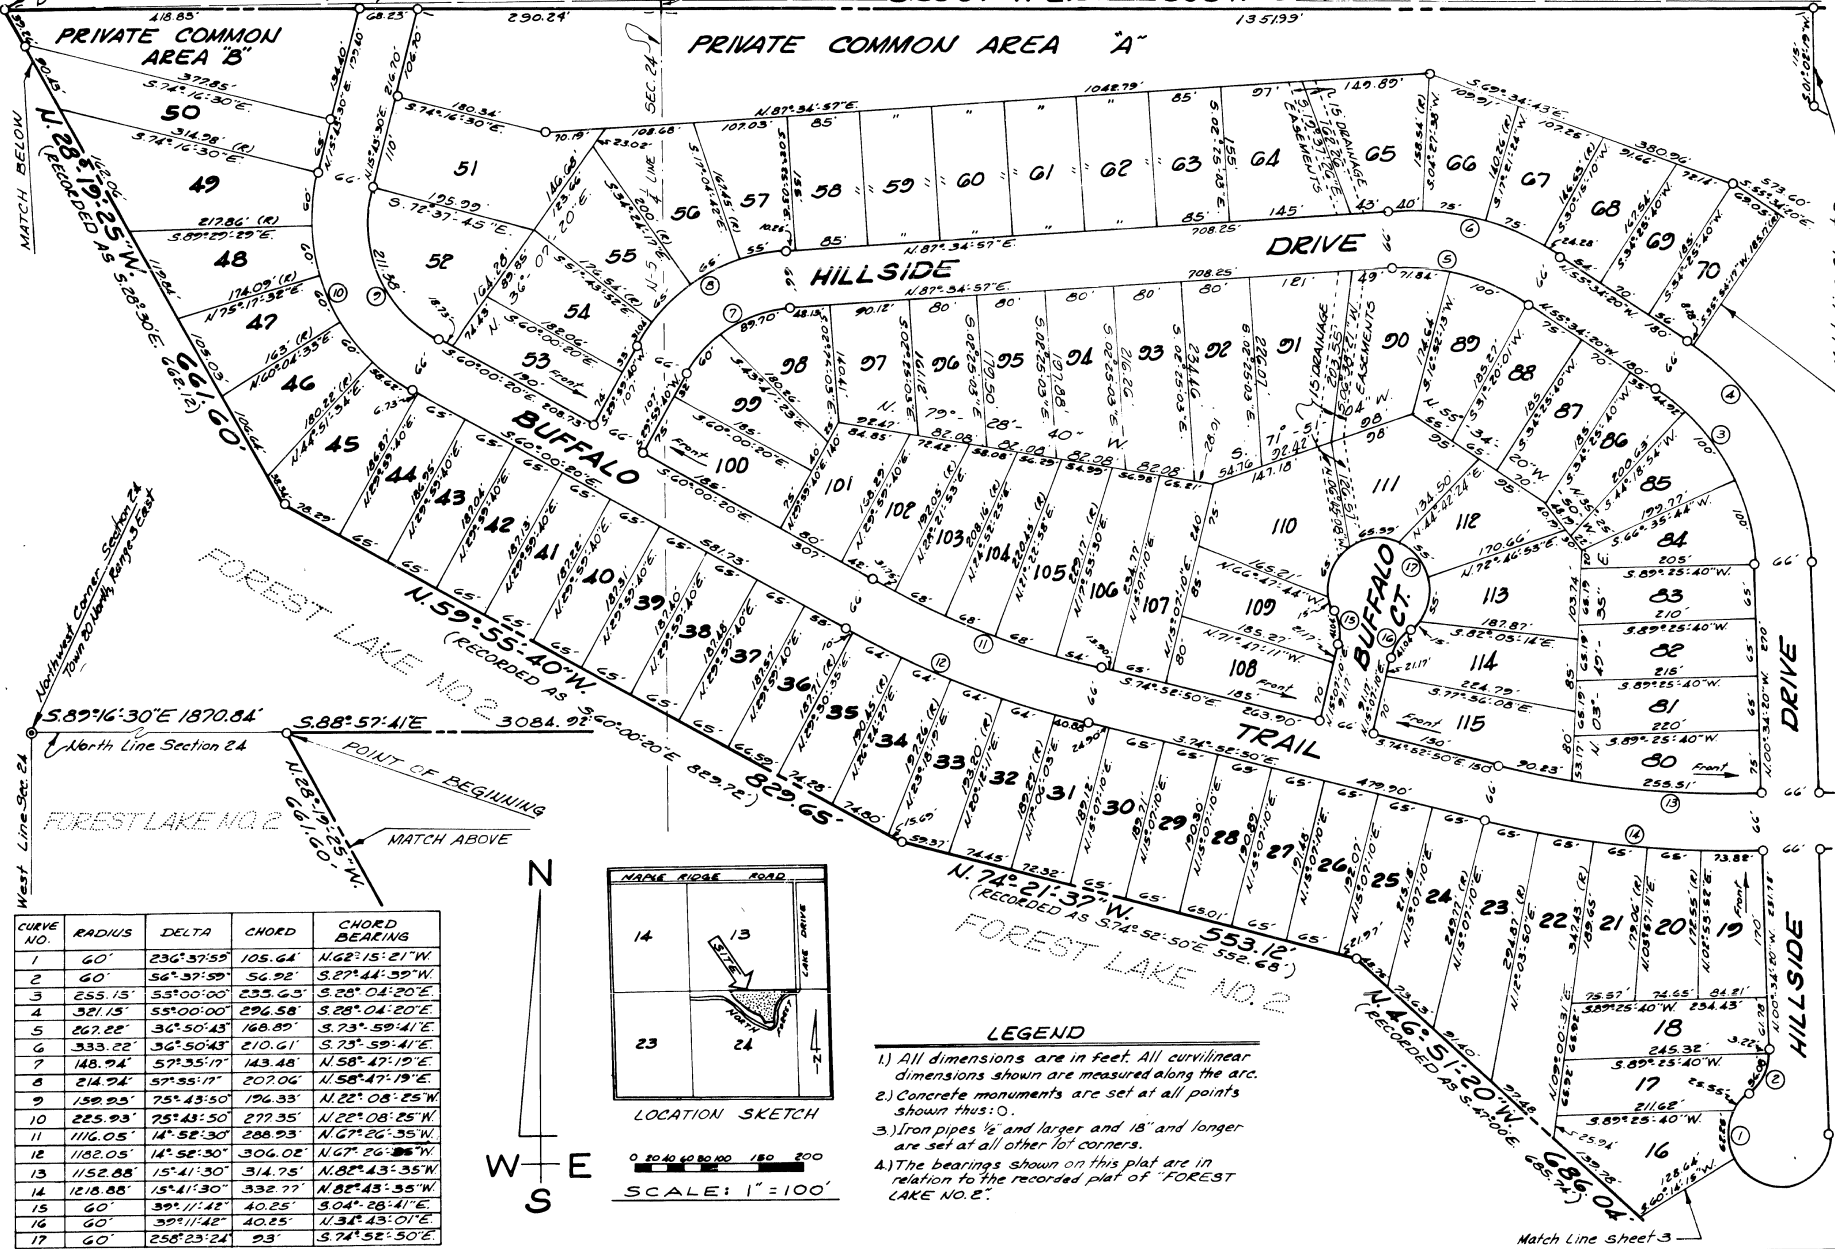


FOREST LAKE-ARENAC HILLS

BEING A SUBDIVISION PART OF THE NORTHEAST 1/4 AND NORTHWEST 1/4 OF SECTION 24, TOWN 20 NORTH, RANGE 3 EAST, MOFFAT TOWNSHIP, ARENAC COUNTY, MICHIGAN.

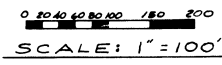

CURVE NO.	RADIUS	DELTA	CHORD	CHORD BEARING
1	60'	236°57'59"	105.64'	N.68°15'21"W
2	60'	56°37'59"	56.92'	S.87°41'59"W
3	255.15'	55°00'00"	255.65'	S.27°04'20"E
4	321.15'	55°00'00"	294.58'	S.28°04'20"E
5	267.22'	36°50'43"	168.89'	S.73°59'41"E
6	333.22'	36°50'43"	210.61'	S.73°59'41"E
7	148.94'	57°35'17"	143.48'	N.58°47'19"E
8	214.74'	57°35'17"	207.06'	N.58°47'19"E
9	159.93'	75°43'50"	176.33'	N.22°08'25"W
10	225.93'	75°43'50"	272.35'	N.22°08'25"W
11	116.05'	14°52'30"	288.93'	N.67°26'35"W
12	182.05'	14°52'30"	306.02'	N.67°26'35"W
13	1152.88'	15°41'30"	314.75'	N.82°43'35"W
14	1218.88'	15°41'30"	332.77'	N.82°43'35"W
15	60'	39°11'42"	40.25'	S.04°26'41"E
16	60'	39°11'42"	40.25'	N.34°43'01"E
17	60'	258°23'24"	23'	S.74°52'30"E

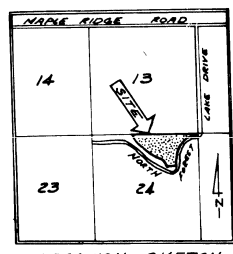

- LEGEND**
- 1) All dimensions are in feet. All curvilinear dimensions shown are measured along the arc.
 - 2) Concrete monuments are set at all points shown thus: ○.
 - 3) Iron pipes 1/2" and larger and 18" and longer are set at all other lot corners.
 - 4) The bearings shown on this plat are in relation to the recorded plat of "FOREST LAKE NO. 2."